


BASEMENT PLAN



MAIN FLOOR PLAN

SCHEMATIC PLAN E

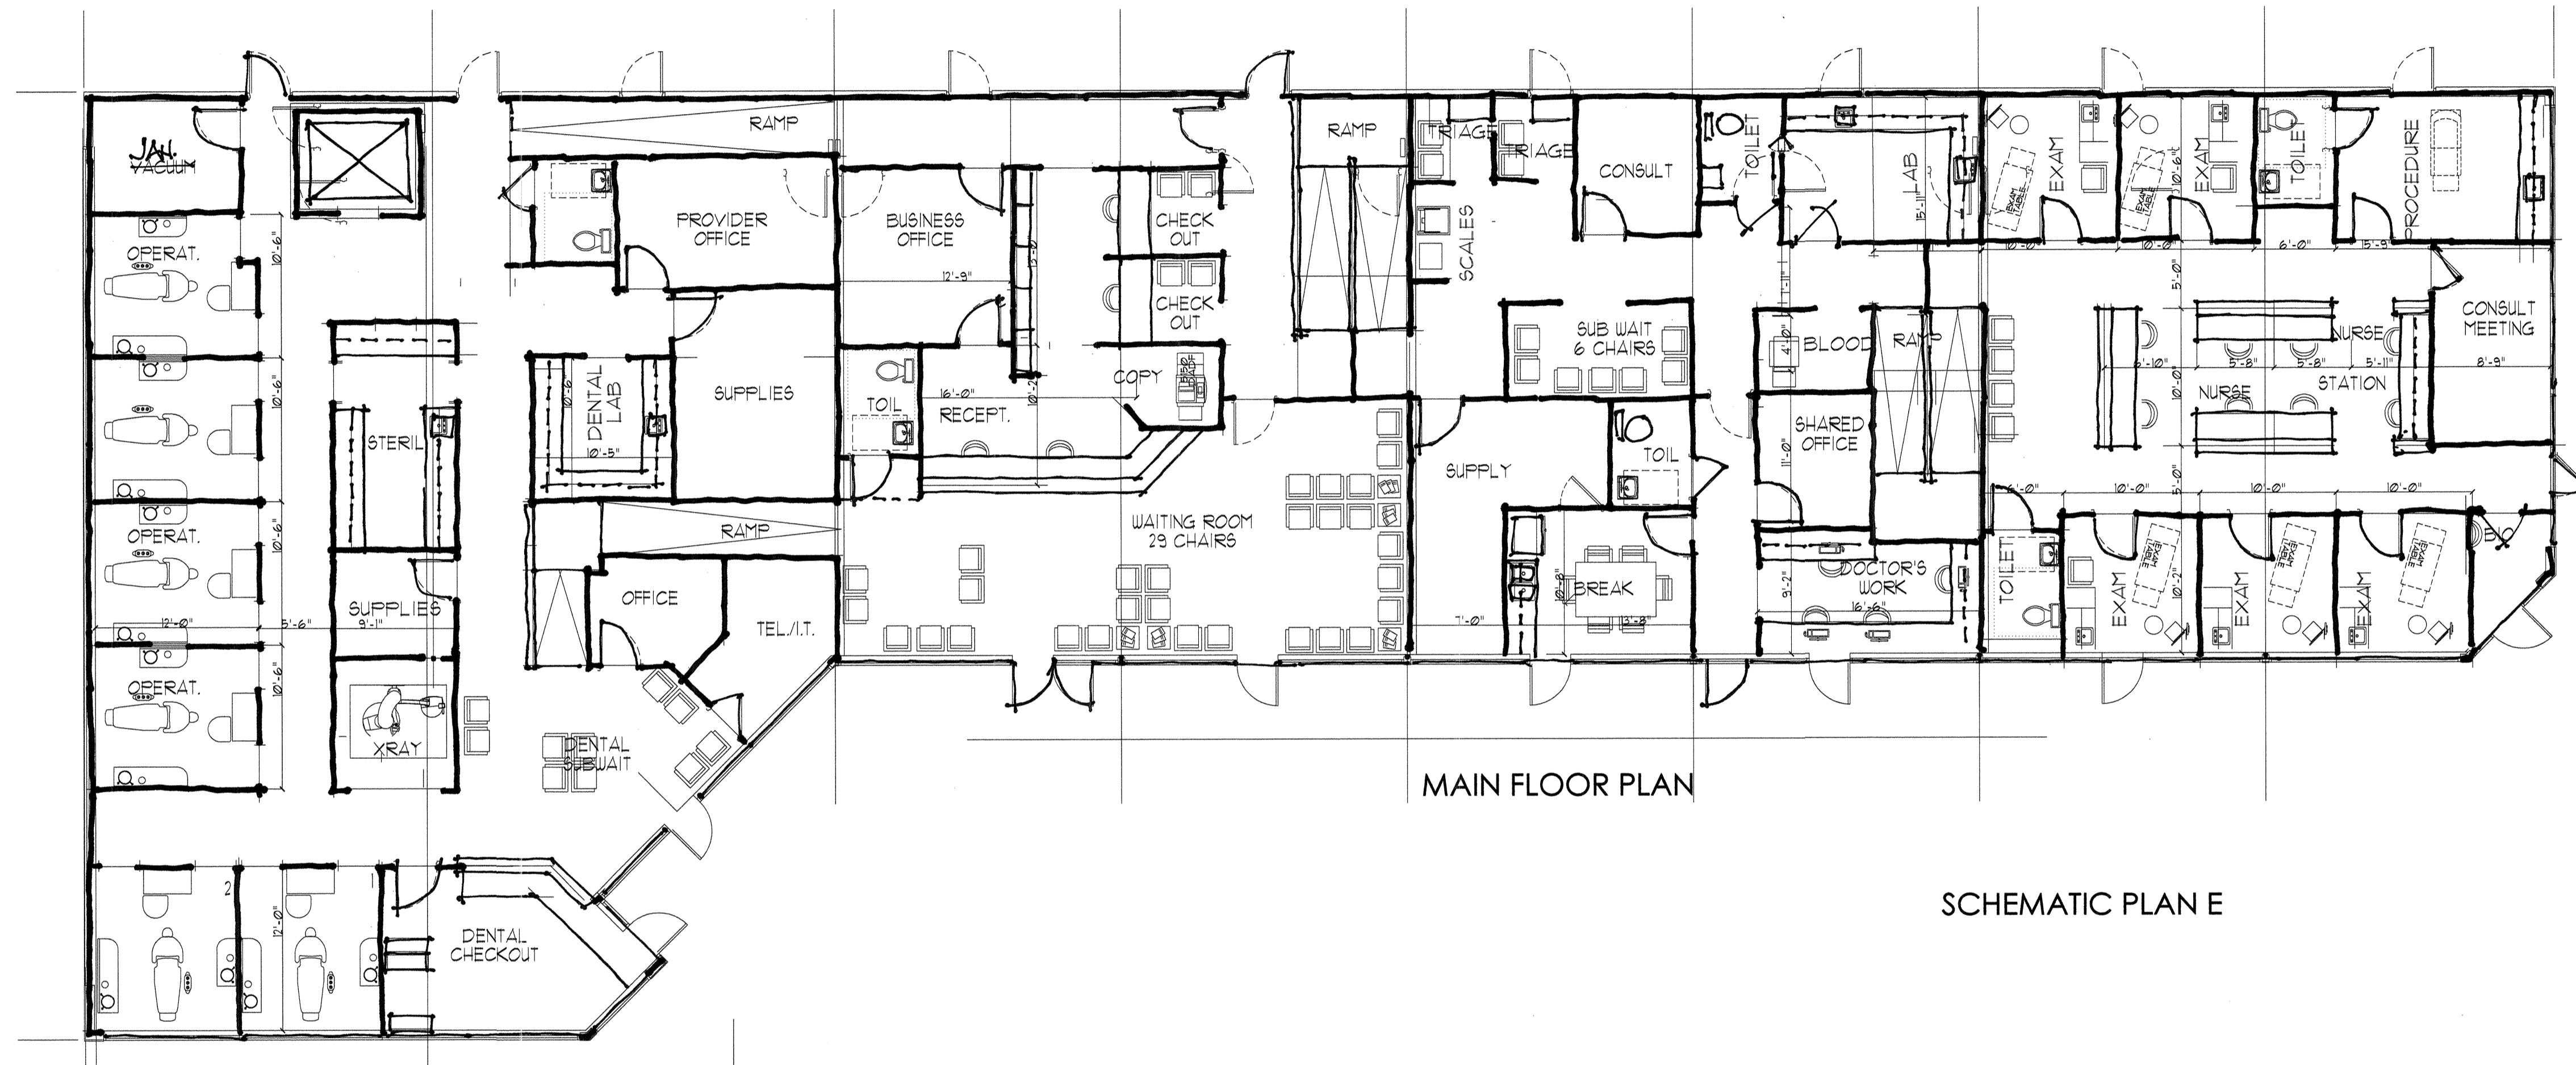

HUNTER GROUP ARCHITECTS

3400 Peachtree Rd N.E.
Suite 1275
Atlanta, GA 30326
O: 404.816.6537
huntergrouparch.com

This document as an instrument of service remains the property of The Hunter Group Architects, Inc. and shall not be reproduced or copied in whole or in part without written permission of the architect. This document shall be used for the project and is specifically identified herein and shall not be modified or used on any other project.

Remodeling for
GOOD SAMARITAN HEALTH CENTER OF GWINNETT

1175 Commercial Court

Norcross, Georgia 30093

Date	Revision
10/22/19	SCHEMATIC B
10/28/19	SCHEMATIC C
11/7/19	SCHEMATIC D
11/12/19	SCHEMATIC E

Sheet Name:
SCHEMATIC PLAN E

Project Number:
19-125

Scale: AS NOTED

Date:

Drawn By:

Sheet Number:

NOT RELEASED FOR CONSTRUCTION